


THIS DOCUMENT IS THE PROPERTY OF FEC HELIPORTS, A DIVISION OF FEDERAL EQUIPMENT COMPANY. CONFIDENTIAL OR PROPRIETARY INFORMATION CONTAINED ON THIS DOCUMENT SHALL NOT BE DISCLOSED TO OTHERS, USED FOR MANUFACTURING, OR REPRODUCED FOR ANY REASON WITHOUT THE EXPRESSED WRITTEN PERMISSION OF FEC HELIPORTS, A DIVISION OF FEDERAL EQUIPMENT COMPANY.

REVISION BLOCK


REVISION:	DATE:	REVISION NOTES:

ALL LOCATIONS GET PETROLEUM RESISTANT CAULK TO SEAL DECK

SNOWMELT CAVITY

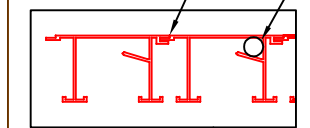


TYPICAL WALKWAY SLAT

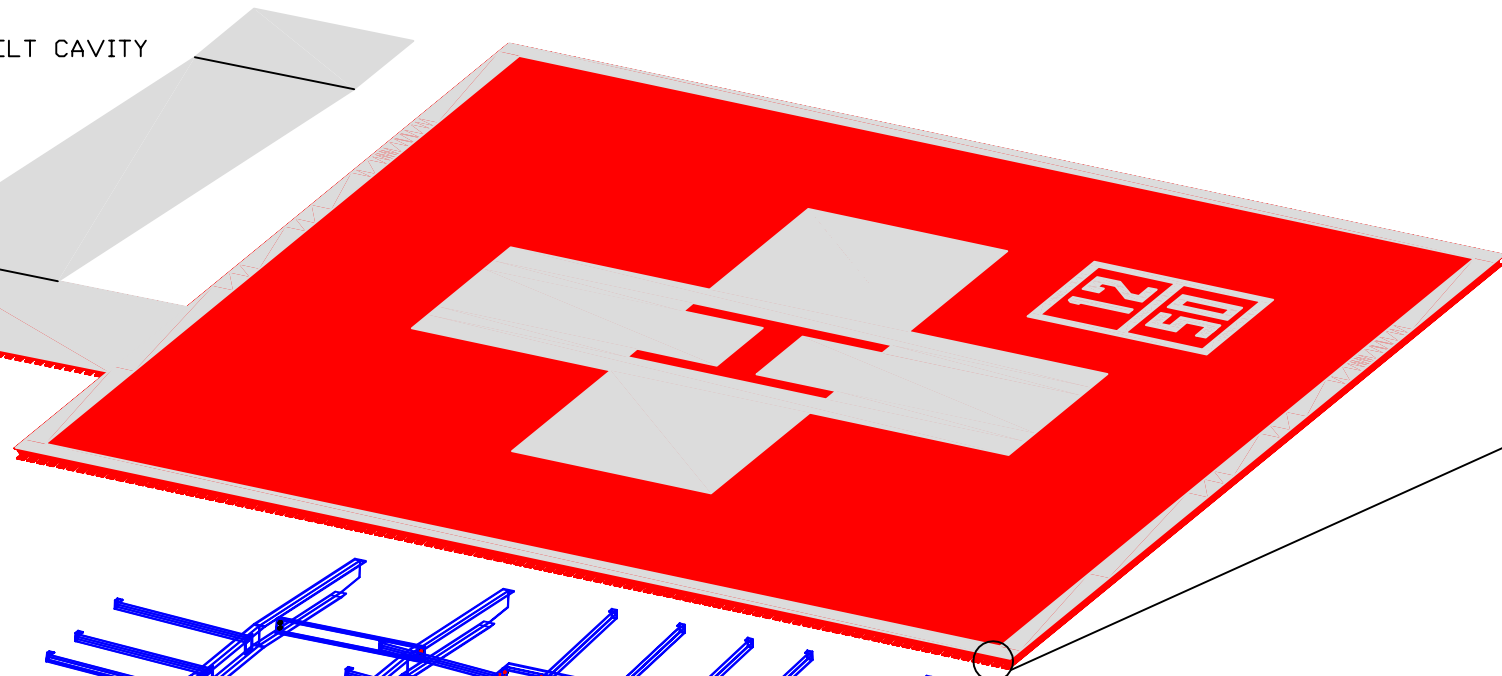


ALL LOCATIONS GET PETROLEUM RESISTANT CAULK TO SEAL DECK

SNOWMELT CAVITY

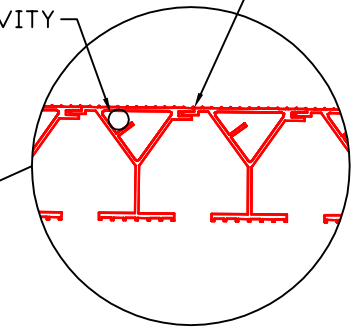

TYPICAL Y-SLAT DETAIL

SAFETY NET PANEL

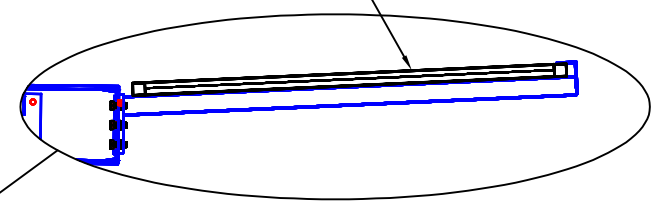

TYPICAL SAFETY NET BRACKET

LEVEL 1 STEEL, GALVANIZED STEEL OR ALUM.

LEVEL 2 STEEL, GALVANIZED STEEL

TYPICAL EXISTING BUILDING COLUMN LOCATIONS EXTENDED

- NOTES:
- 1) SAFETY NET SECTIONS REMOVED FOR CLARITY
  - 2) ALUMINUM DECKING, SHOWN IN RED, DESIGNED PROVIDED, AND INSTALLED BY FEC (RUBBER ISOLATION BARRIER NOT SHOWN)
  - 3) LEVEL 1 STEEL, INCLUDING SAFETY NET BRACKETS, SHOWN IN BLUE, DESIGNED, PROVIDED, AND INSTALLED BY FEC
  - 4) LEVEL 2 STEEL, SHOWN IN MAGENTA, DESIGNED PROVIDED AND INSTALLED BY FEC
  - 5) ALL CONNECTIONS BOLTED OR CLAMPED



A Division of Federal Equipment Company.  
5298 River Rd.  
Cincinnati, Ohio 45233  
(513) 621-5260  
(513) 621-0524 Fax  
www.FECHeliports.com

DRAWN BY: JDB  
CHECKED BY: JJS

JOB NO. SALES

DATE: 2/29/08

EXPLODED HELIPAD  
SCALE: NONE

DWG SIZE: D  
REV LTR: -

H-3D